

2000/110

# FOUNTAINBLEAU ESTATES UNIT NO. 6

BEING A SUBDIVISION LOCATED IN SECTION 19, TOWNSHIP 16 NORTH, RANGE 14 WEST, CADDO PARISH, LOUISIANA

AREA = 24.00 ACRES

FOUNTAINBLEAU ESTATES UNIT NO. 4

BK. 2500, PGS. 188 - 190




SCALE: 1"=100'  
BEARINGS ARE BASED  
ON RECORD BEARINGS  
APRIL 1999

FILED & RECORDED  
CADDO PARISH LA

SEP 17 10 35 AM '99

*Handwritten signature*  
OFF. PUBLIC RECORDS

1672490

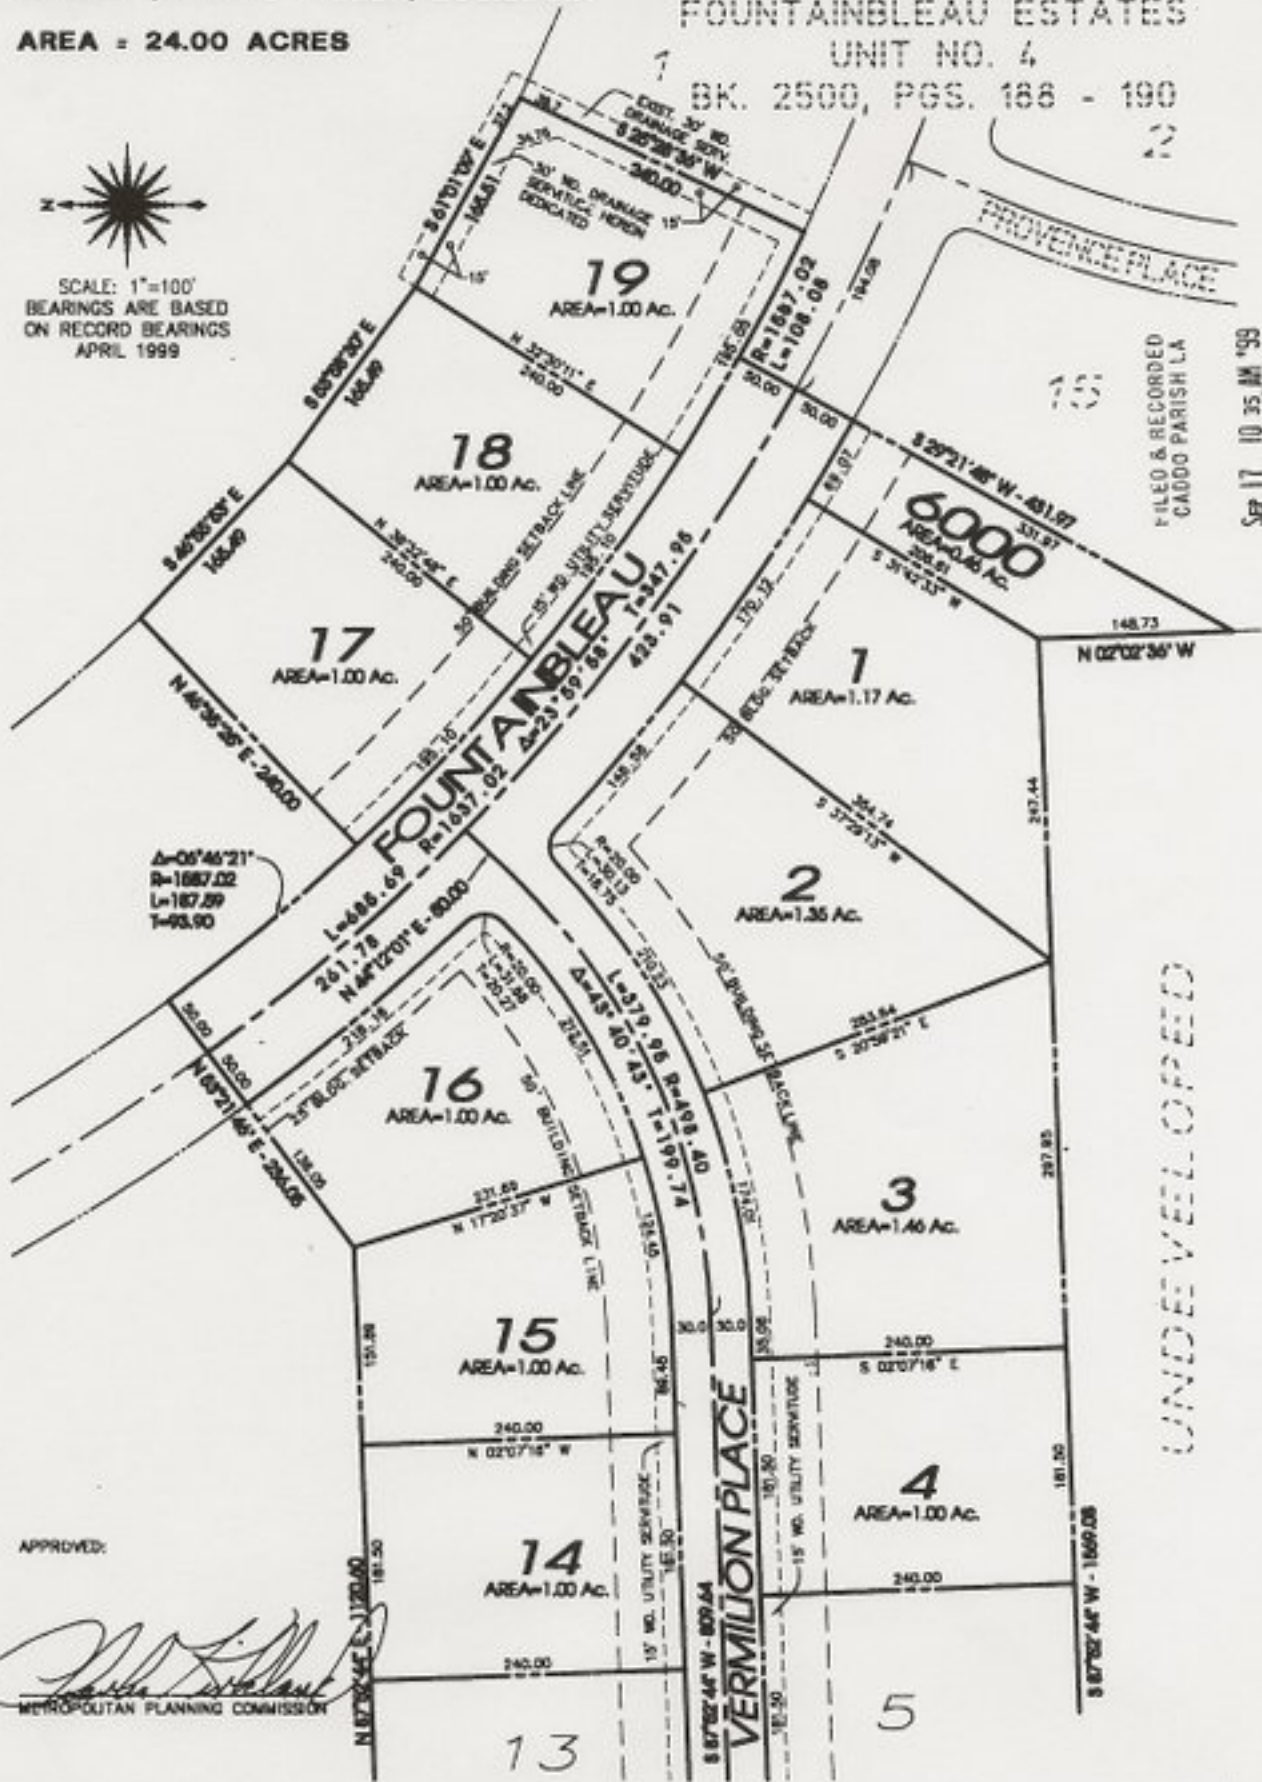

APPROVED:

*Handwritten signature*  
METROPOLITAN PLANNING COMMISSION

UNDEVELOPED

SEE PAGE 2 OF 3