

FOUNTAINBLEAU ESTATES UNIT NO. 7


BEING A SUBDIVISION LOCATED IN SECTION 19, TOWNSHIP 16 NORTH, RANGE 14 WEST, CADDO PARISH, LOUISIANA

AREA = 18.46 ACRES

3000
172



SCALE: 1"=100'
BEARINGS ARE BASED ON RECORD BEARINGS JANUARY 2000

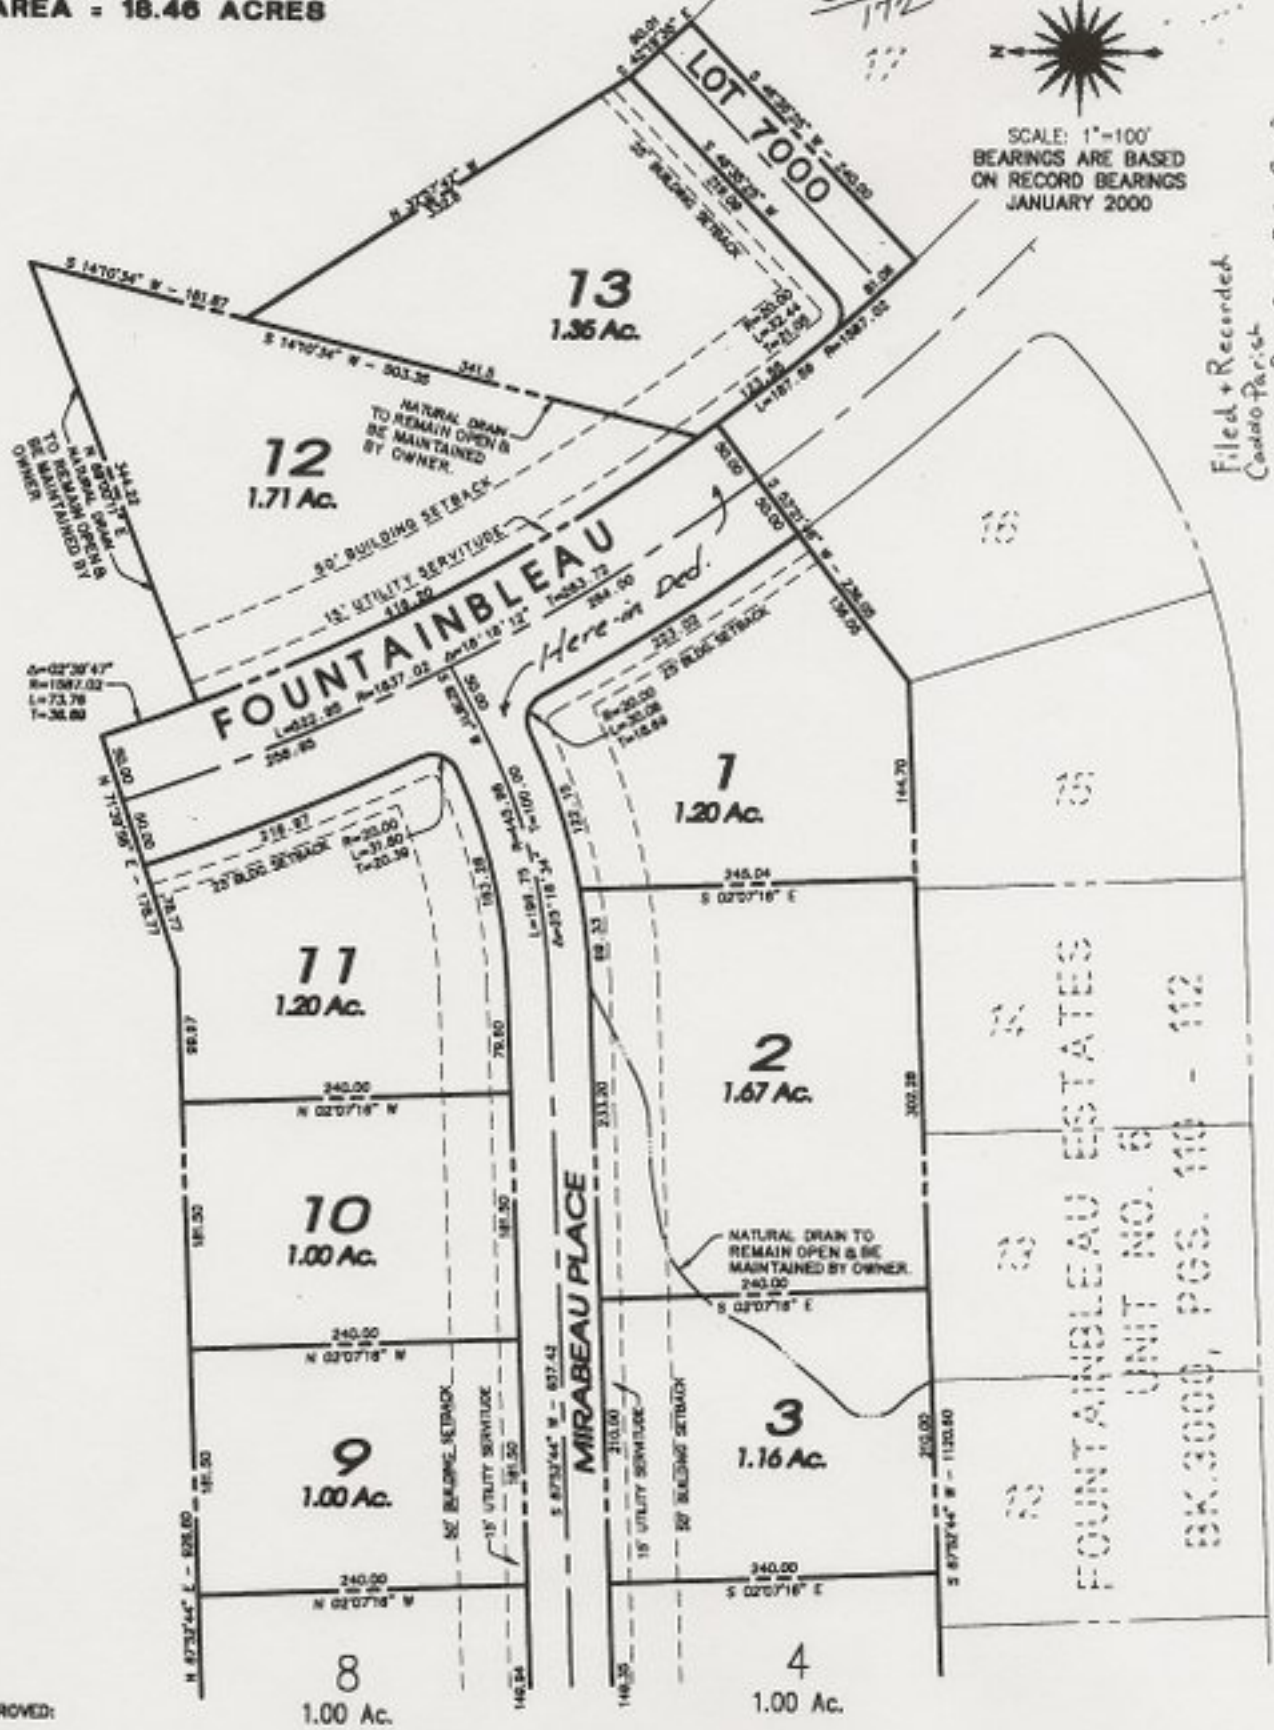

Filed + Recorded
Caddo Parish
March 9 3:25 PM 2000
by: Karen Culbertson
Dist. Clerk and Recorder

FOUNTAINBLEAU ESTATES
 UNIT NO. 7
 BK. 3000, PGS. 110 - 112

APPROVED:

SEE PAGE 2 OF 3

[Signature]
 METROPOLITAN PLANNING COMMISSION
 DATE 2/17/00