

FOUNTAINBLEAU ESTATES UNIT NO. 5

BEING A SUBDIVISION LOCATED IN THE NORTHEAST QUARTER OF SECTION 19,
TOWNSHIP 16 NORTH, RANGE 14 WEST CADDO PARISH, LOUISIANA


AREA : 30.00 ACRES

(CALL N 88°00'48" E)
N 88°00'03" E - 898.49

1613074

5,000 S.F. TRACT
INST. NO. 1586964

100.00

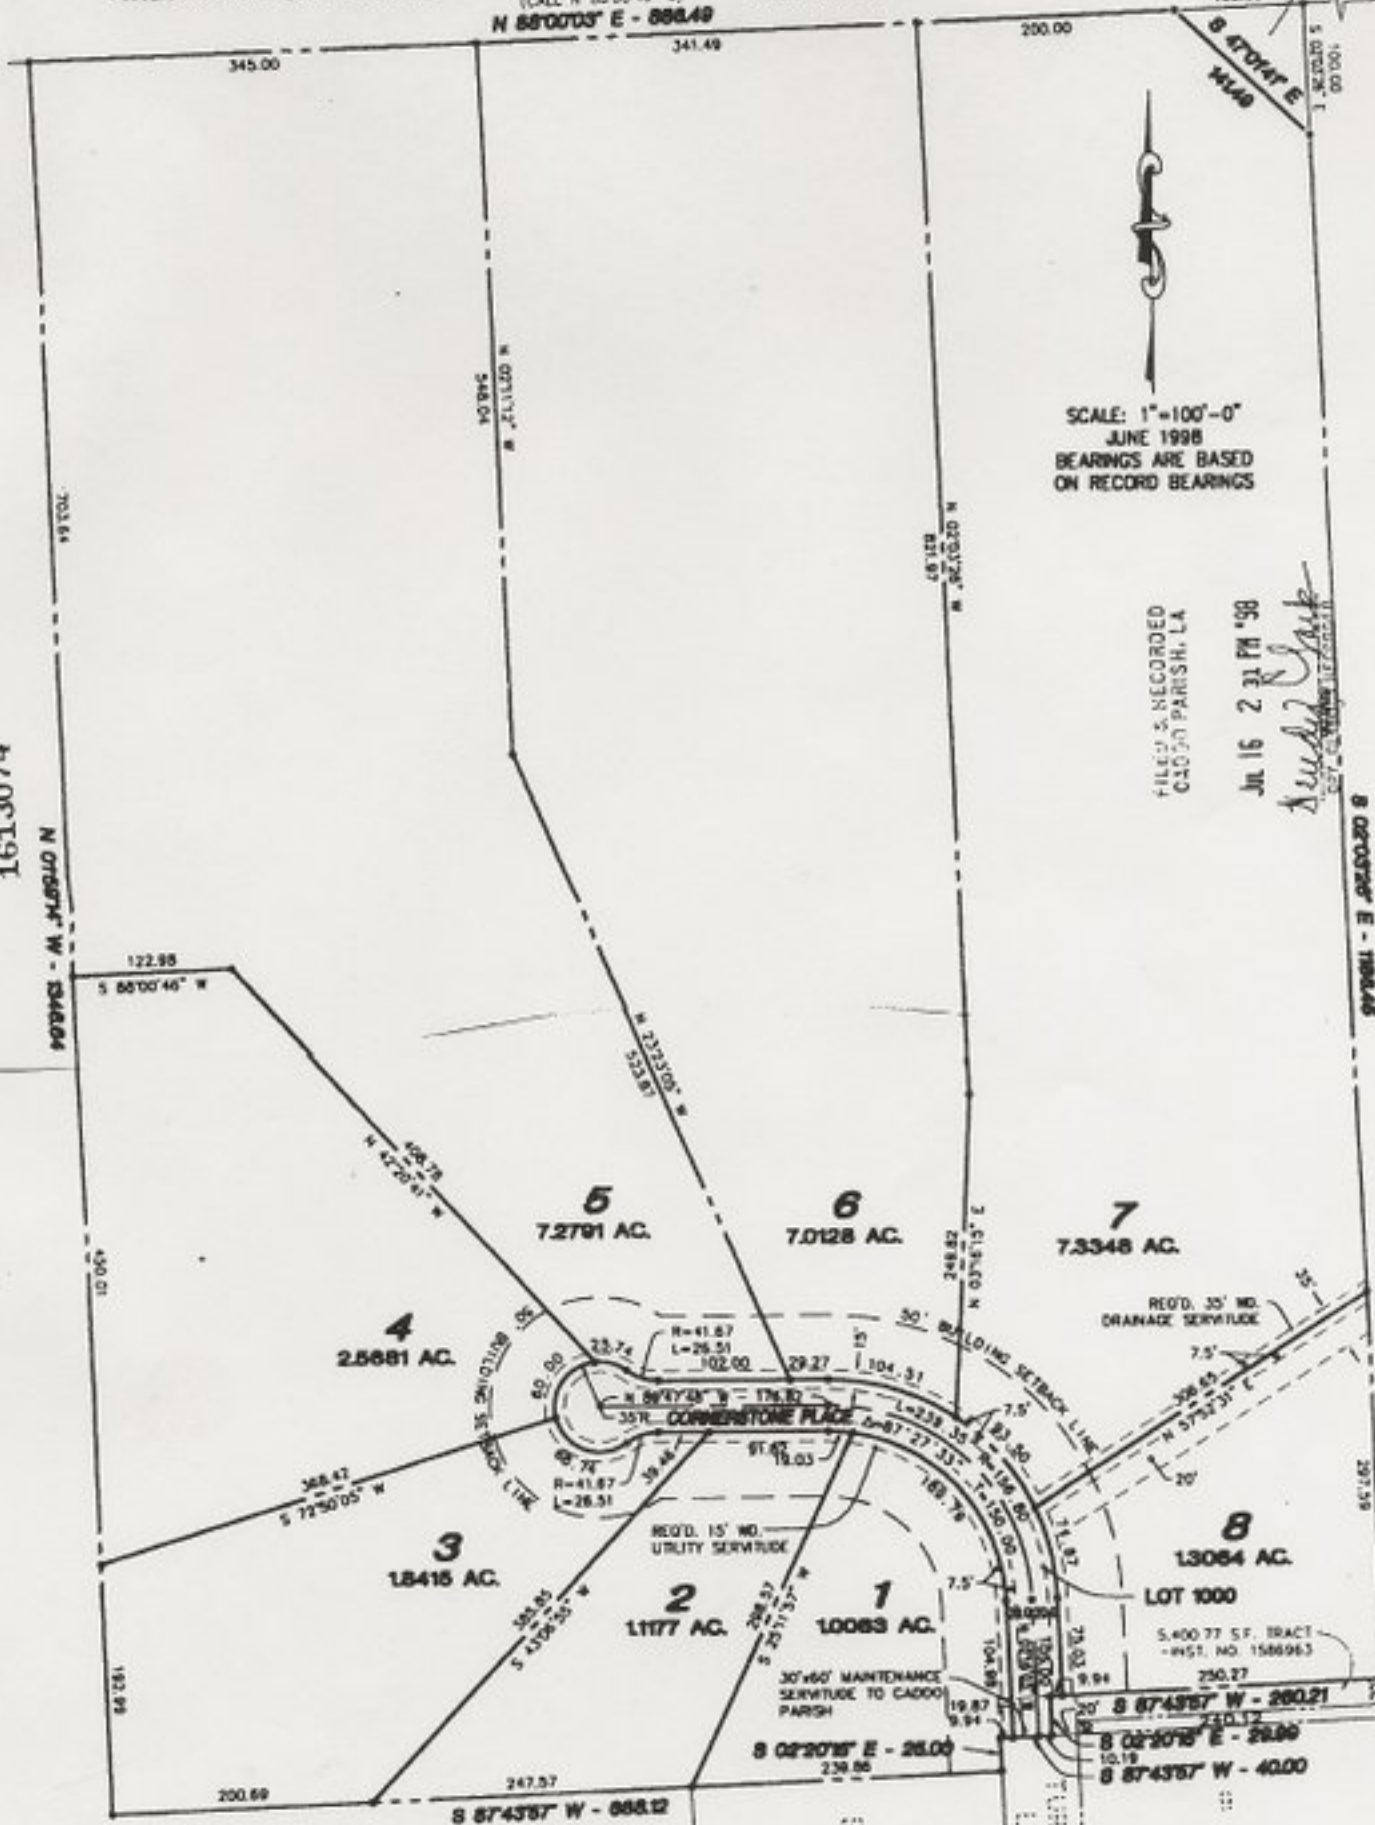

SCALE: 1"=100'-0"
JUNE 1998
BEARINGS ARE BASED
ON RECORD BEARINGS

FILED & RECORDED
CADDO PARISH, LA

JUL 16 2 31 PM '08

Handwritten signature

1613074

100000 - M. MORGAN N

8 02°30'18" E - 108.48

5,400.77 S.F. TRACT
INST. NO. 1586963

250.27

8 87°43'57" W - 280.21

8 02°30'18" E - 28.80

8 87°43'57" W - 40.00

8 87°43'57" W - 688.12